



**1401 W. HERBISON ROAD  
DEWITT, MICHIGAN 48820**

**SINGLE STORY POLE BUILDING SECTION**

**DEWITT TOWNSHIP BUILDING DEPARTMENT**

Direct Number: (517) 668-0278 Fax Number: (517) 669-6496

**ENGINEERED TRUSS:** YES / NO

If Not, Please Complete the Following:

Rafters: \_\_\_\_\_ in. x \_\_\_\_\_ in.

\_\_\_\_\_ inches on center

Pitch \_\_\_\_\_ / 12

Ceiling Joists: \_\_\_\_\_ in. x \_\_\_\_\_ in.

\_\_\_\_\_ inches on center

**TRUSS CARRIER:**

Size \_\_\_\_\_ in. x \_\_\_\_\_ in.

Single \_\_\_\_\_ Double \_\_\_\_\_ Triple \_\_\_\_\_

**WALL PURLINS:**

Size \_\_\_\_\_ in. x \_\_\_\_\_ in.

\_\_\_\_\_ inches on center

**SIDING MATERIAL:**

Metal \_\_\_\_\_ Vinyl \_\_\_\_\_ Wood \_\_\_\_\_

**CONCRETE FLOOR:** YES / NO

**SKIRT BOARDS:**

\_\_\_\_\_ Rows \_\_\_\_\_ in. x \_\_\_\_\_ in. T&G

**TREATED POLES:**

Size \_\_\_\_\_ in. x \_\_\_\_\_ in.


\_\_\_\_\_ inches on center

**DEPTH OF FOOTING FROM GRADE:**

\* 48 inches required \*

**FOOTING:**

Width \_\_\_\_\_ Height \_\_\_\_\_

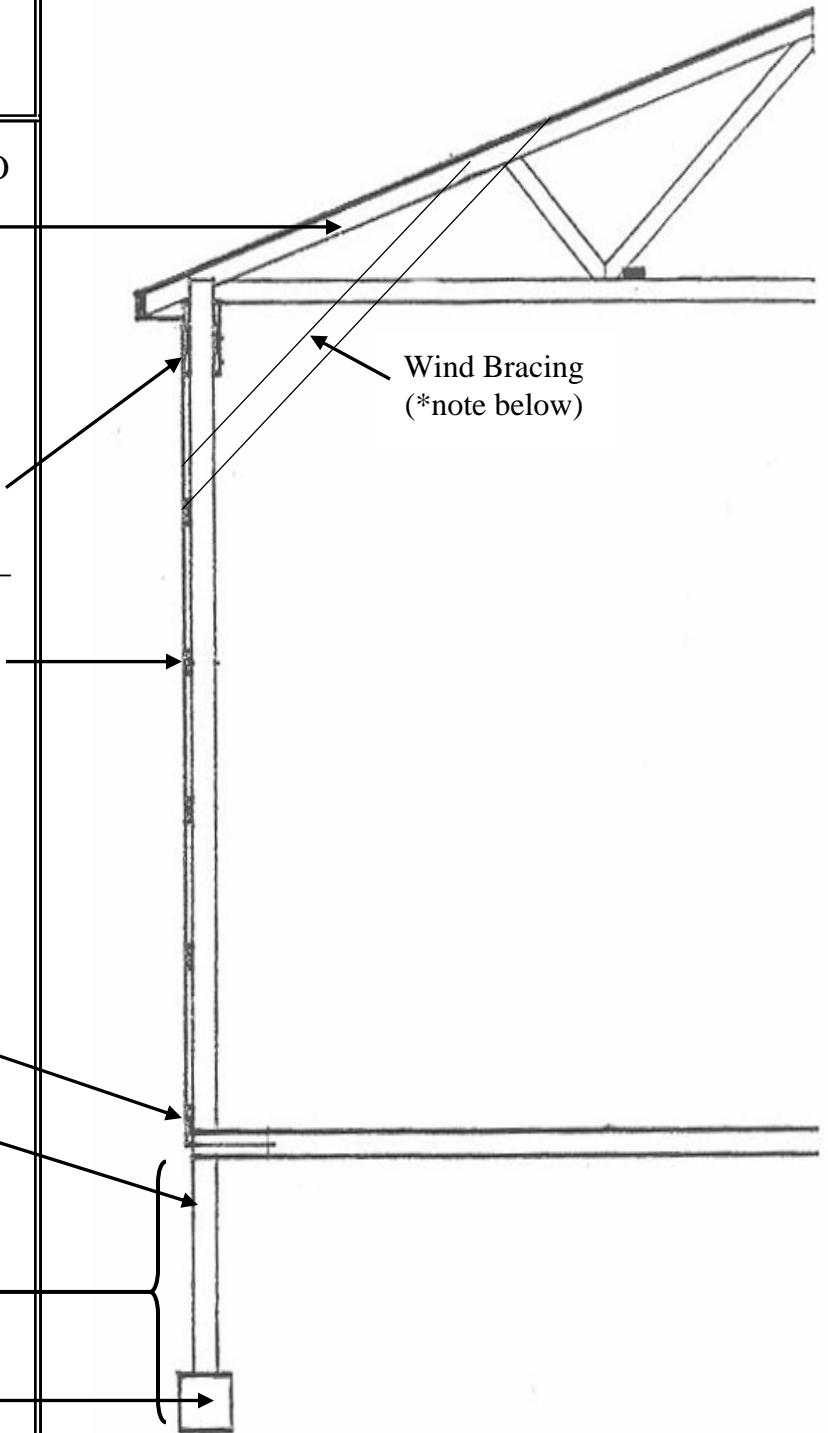

**Additional Requirement:**

\*Any pole building with a sidewall height over 10 ft. and buildings 60 ft. in length and longer are required to have wind bracing constructed of a 2" x 6" at least 12 ft. in length extending from the pole to the top chord of the rafter at an angle of 45 degrees to the sidewall.